


**Situationsplan 1:200**

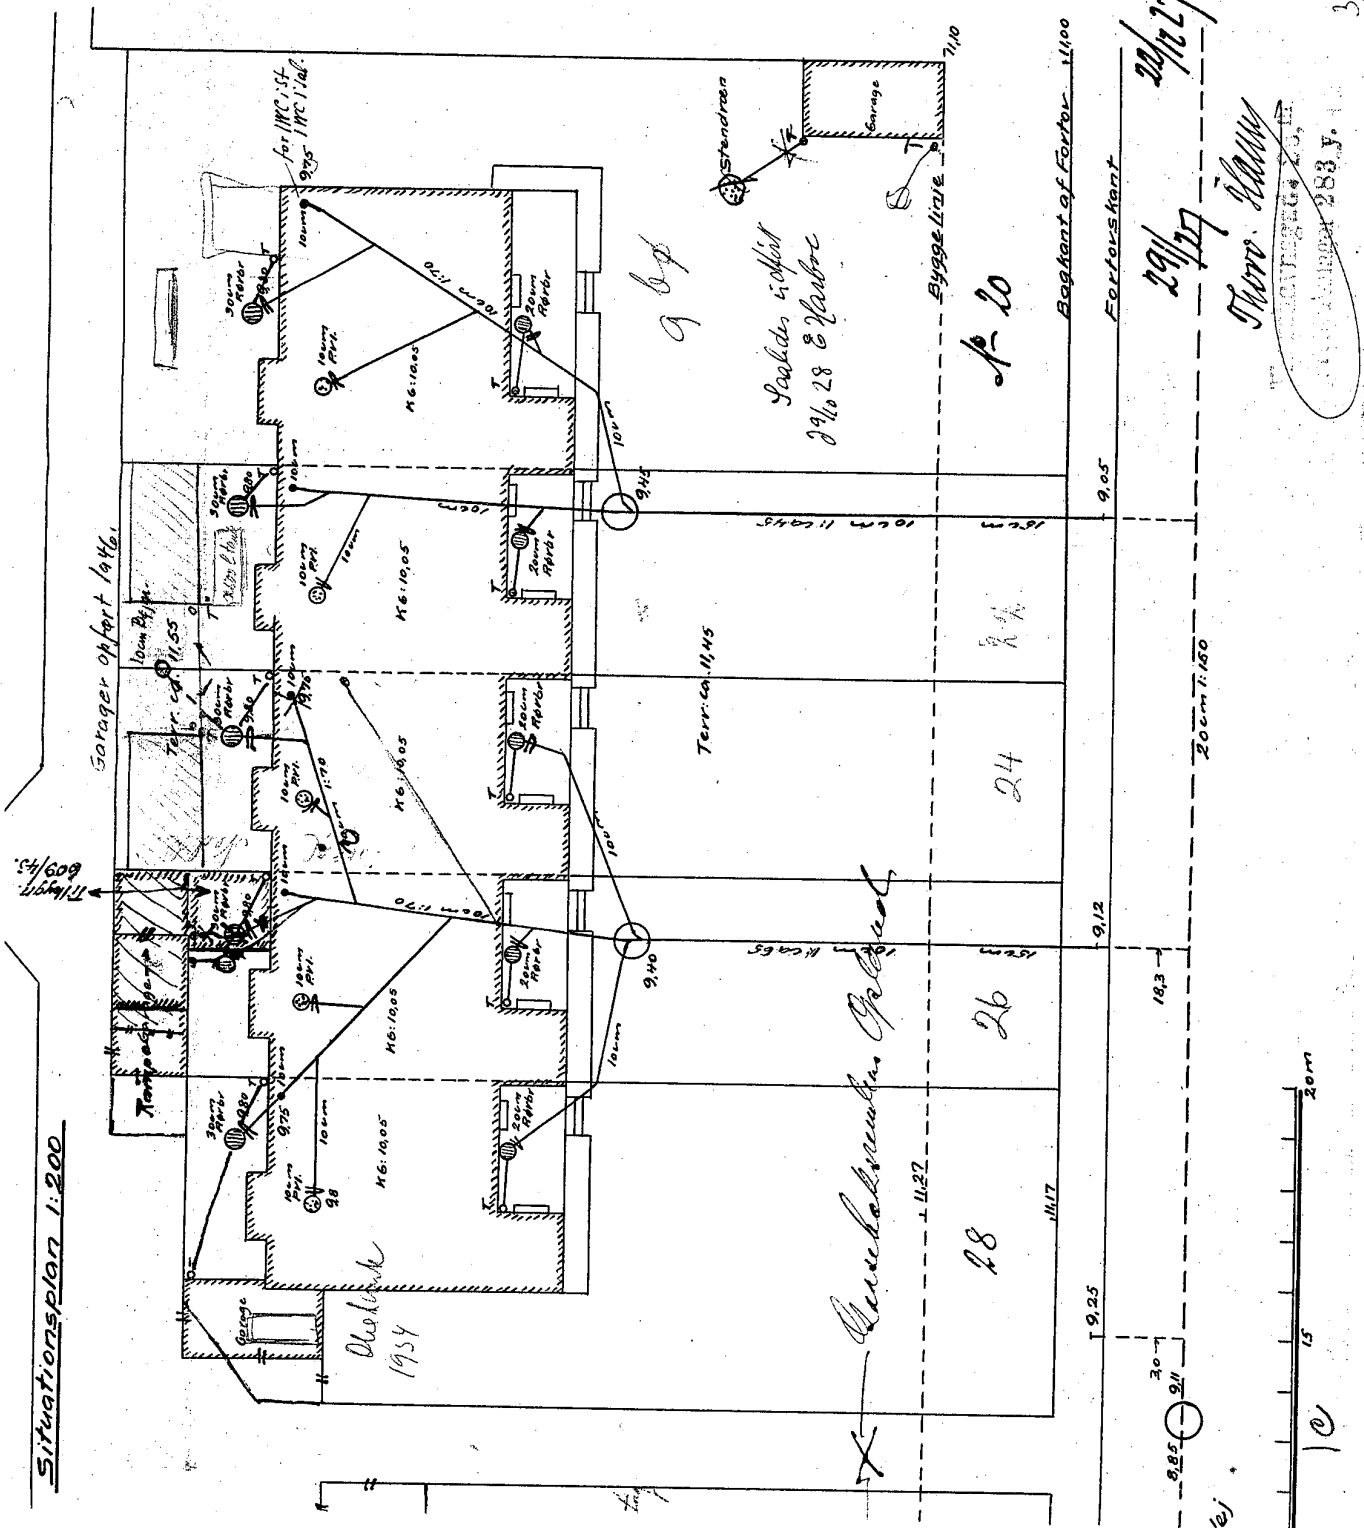

Garage af part 14.6.

Terrace ca. 11.45

Bakant of Fortor 11.10

Fortorskant

Dokkhus  
1934

Q.11.27

28

26

24

20

9.25

9.12

9.05

18.3

20 cm 1.160

0 15 20m

ej

Thore Mann

29/127  
20/127

NOVEMBER 20, 1934  
NUMBER 283 J.